

The following site is being submitted for inclusion into the Groundwater GIS registry:

- For DNR County and Region list go to:
<g:\pf\pecfa\site\gis\BRRTS County and Region Codes.xls>
- To begin, click on cell to the right of; *This is a:*
- Use Tab, ↓ or Pg Down to navigate form. Print & include with file when completed.

This is a:	New Submittal
BRRTS ID (no dashes):	0372253746
Comm # (no dashes):	54412903418
County:	Wood
Region:	West Central
Site name:	E Z Out
Street Address:	6018 Main St
City:	Auburndale
Final Closure Date	2002-08-22
Closure Conditions:	met
Off-source property contamination?	No
(If yes, attach locational data and deed information on pg. 2)	
Right-of-way contamination?	No
Contaminated media:	Groundwater
GPS Coordinates (meters in the WTM91 projection)	
Easting (X):	518249 518279
Northing (Y):	461889 461891
Collection Method:	DNR Web Site
Scale or Resolution:	1:5,000
(1:24,000 scale or finer)	
Prepared by:	Dee Zoellner
Submitted by:	Cheryl Nelson

Source Property Checklist

- Final Closure Letter
- Copy of the most recent deed, which includes legal description for all properties w/ GW > NR 140 ES
- Where the legal description in the deed(s) refers to a certified survey map or recorded plat map, include those documents
- Parcel ID for all properties w/ GW > NR 140 ES
- General Location Map
- Detailed Location Map showing property boundaries, buildings, MW(s) and/or potable wells etc for properties with GW > NR140 ES
- Latest Map(s) showing extent or outline of current GW plume (isoconcentrations)
- Map showing GW flow direction
- Latest Table of GW results
- Geologic cross section (if generated as part of the site investigation)
- Statement signed by RP certifying correctness of legal descriptions
- Updated Database



ENVIRONMENTAL & REGULATORY SERVICES DIVISION
BUREAU OF PECFA
2715 Post Road
Stevens POINT, Wisconsin 54481-
TDD #: (608) 264-8777
Fax #: (715) 345-5269
<http://www.commerce.state.wi.us>
<http://www.wisconsin.gov>
Scott McCallum, Governor
Philip Edw. Albert, Secretary

August 22, 2002

Mr. Larry Grubofski
E Z Out Inc
2521 Two Mile Ave
Wisconsin Rapids, Wi 54494

RE: **Final Closure**

Commerce # 54412-9034-18 WDNR BRRTS # 03-72-253746
E Z Out, 6018 Main St, Auburndale

2 – 20,000 gallon and 1 – 2,000 gallon Unleaded Gasoline and
1 – 20,000 gallon and 1 – 6,000 gallon Diesel Underground Storage Tanks

Dear Mr. Grubofski:

The Wisconsin Department of Commerce (Commerce) has received all items required for closure of the site referenced above. This site is now listed as "closed" on the Commerce database and will be included on the Wisconsin Department of Natural Resources (WDNR) Geographic Information System (GIS) Registry of Closed Remediation Sites to address residual contamination.

It is in your best interest to keep all documentation related to the environmental activities at your site. If residual contamination is encountered in the future, appropriate measures must be implemented to assure that it is managed following all applicable regulations. If future site conditions indicate that any remaining contamination poses a threat, and subsequent information indicates a need to reopen this case, any original claim under the PECFA fund would also reopen and you may apply for assistance to the extent of remaining eligibility.

Thank you for your efforts to protect Wisconsin's environment. If you have any questions, please contact me in writing at the letterhead address or by telephone at (715) 342-3802.

Sincerely,

Dee K. Zoellner
Hydrogeologist
Site Review Section

cc: Craig Wieman, Maxim Technologies
Jeffrey Huttenburg, Nash, Podvin, Tuchscherer, Huttenburg, Weymouth & Kryshak, S.C.
Case File

GIS Registry Packet
Former Auburndale E-Z out (Auburndale Citgo "The Store")
BRRTS #03-71-253746
Commerce #54412-9034-18
Maxim Project #2340006
Copies of Deeds

The formed Auburndale E-Z out (aka Citgo "The Store") property legal description is as follows:

Town 25 North, Range 4 East Section 22, Village of Auburndale –
Lot 2 Wood County Certified Survey Map #4556 BNG Part of CSM
#4428 and 4446 – BNG Part of W ½ of SW ¼ - Except Wood
County Certified Survey Map #5434.

Deed and/or Land use/groundwater use restriction is not applicable to Lot #1 and
Lot #2 as indicated on CSM No 7055 North of Vine Street (Survey Map
Enclosed).

DOCUMENT NO.

STATE BAR OF WISCONSIN FORM 1—1982
WARRANTY DEED

THIS SPACE RESERVED FOR RECORDING DATA

VOL 584 PAGE 510

This Deed, made between Jeffery Greiner and
Sharon Greiner, husband and wife as joint
tenants.
and E.Z. OUT, Inc.
....., Grantor,
....., Grantee,
Witnesseth, That the said Grantor, for a valuable consideration,
conveys to Grantee the following described real estate in Wood
County, State of Wisconsin:

That part of the Northwest Quarter (NW 1/4) of
the Southwest Quarter (SW 1/4) in Section
Twenty-two (22), Township Twenty-five (25)
North, Range Four (4) East as follows:

That part of the NW 1/4 of SW 1/4 of Section 22, Township 25 North,
Range 4 East lying North of that certain parcel of land conveyed to
Wood County by Deed recorded in 150 of Deeds on Page 45 of Wood
County Records EXCEPTING therefrom those parcels thereof conveyed by:
492 Deeds, 310;
294 Deeds 577 as corrected by 438 Deeds 317;
327 Deeds 79;
391 Deeds 485;
406 Deeds 423;
417 Deeds 47; and ---
459 Deeds 545 of Wood County Records; subject to power line easements
of record.

Also known as Lot 1, Wood County Certified Survey Map Number 4428
recorded on January 16, 1990 in Volume 15 at page 228 as Document
Number 700111

This is not homestead property.
(1a) (1a not)

Together with all and singular the hereditaments and appurtenances thereunto belonging;
And..... Grantors
warrants that the title is good, indefeasible in fee simple and free and clear of encumbrances except
easements, restrictions, reservations, rights-of-way, and roadways of
record.

and will warrant and defend the same.

Dated this 28th day of December 1989....

..... (SEAL)

Jeff Greiner (SEAL)

..... (SEAL)

Jeffery Greiner a/k/a Jeff Greiner
Sharon Greiner (SEAL)

.....

Sharon Greiner

AUTENTICATION

Signature(s)

ACKNOWLEDGMENT

STATE OF WISCONSIN

authenticated this day of 19.....

Wood County.

TITLE: MEMBER STATE BAR OF WISCONSIN

Personally came before me this 20 day of
December 19 89 the above named
Jeffery Greiner and Sharon Greiner

(If not
authorized by § 706.08, Wis. Stats.)

to me known to be the person who executed the
foregoing instrument and acknowledge the same.

THIS INSTRUMENT WAS DRAFTED BY

Associated Attorneys, S.C.

Marshfield, WI 54449

(Signatures may be authenticated or acknowledged. Notary Public
are not necessary.)

NOTARY PUBLIC
Karen A. Peters

PUBLIC COMMISSION IS PERMANENT. (If not, state expiration
date) JUNE 23 1994....

*Names of persons signing in any capacity should be typed or printed below their signatures.

WARRANTY DEED

STATE BAR OF WISCONSIN
FORM No. 1—1982

Wisconsin Legal Blank Co. Inc.
Milwaukee, WI

VOL 591 PAGE 584

QUIT CLAIM DEED

State Grantor

RENOTAR

THIS INDENTURE, made by the State of Wisconsin, Department of Transportation, grantor,
quit claims to
E-Z Out, Inc.grantee(s), for the sum of Ten thousand and no/100 dollars
(\$10,000)pursuant to Section 84.09(5) Wisconsin Statutes, the property described below.
Legal Description/Restrictions

This deed recorded for record date 6/14

WOOD CO. WIS.
Rene L. Krause
 '90 JUN 12 PM 3 05

RECORD IN
 VOL 591 PAGE 584
 REGISTER OF DEEDS
 RECORDED
 David J. Lukas 600P
 P.O. Box 1175
 Wis. Rapids, WI 54495

FEE
\$2
 EXEMPT

That part of the NW 1/4-SW 1/4 of Section 22, T 25 N, R 4 E,
 Village of Auburndale, Wood County, Wisconsin lying Northerly of
 USH 10 and Easterly of C.T.H. "M" as described in C.S.M. 4446 and
 recorded in Volume 15 of Certified Surveys on Page 246 in the
 Office of Register of Deeds for Wood County, Wisconsin.

Said parcel contains 3.17 acres.


That grantor reserves unto itself all rights of access to
 USH 10 and to C.T.H. "M" in the Southerly 80 feet of said C.S.M.
 4446, except the East 66 feet thereof.

It is expressly intended and agreed by and between the
 parties hereto that:

No advertising signs or billboards of any type shall be
 located, erected or maintained on the above described lands,
 (continued on reverse side)

As approved by the Governor of the State of Wisconsin on


May 21, 1990

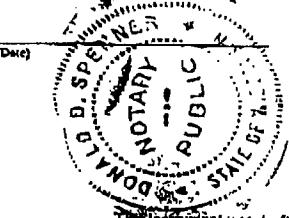

(SEAL)

Project SAP No. 4641

This instrument was drafted by the Wisconsin Department of Transportation Parcel No. 2

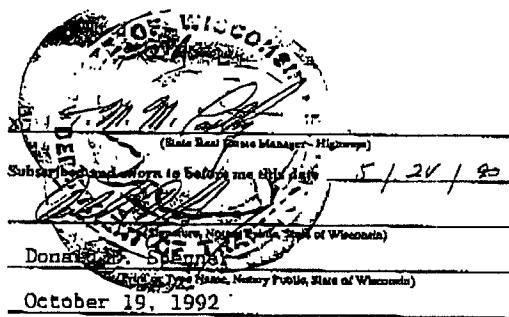

VOL 591 PAGE 585

except such signs or billboards as may be authorized pursuant to actions under Section 84.30, Wisconsin Statutes and Trans. 201, Wisconsin Administrative Code.

All public and private utilities located upon, or under the above-described lands, except such signs or billboards as may be authorized pursuant to actions under Section 84.30, Wisconsin Statutes and Trans. 201, Wisconsin Administrative Code.

All public and private utilities located upon, over or under the above-described lands shall have the continued right of occupancy and the continued right of ingress and egress for personnel and equipment for the purpose of maintaining or improving their facilities.

The above described lands shall be subject to all applicable zoning laws and/or ordinances.

These covenants, burdens and restrictions shall run with the land and shall forever bind the grantee, his heirs, successors and assigns.

BASLER LAND SURVEYING
2610 WEST GRAND AVE. WISCONSIN RAPIDS, WI 54495
PH (715) 424-5900 FAX (715) 424-5901

PREPARED FOR: **LAWRENCE GRUBOFSKI**
2521 TWO MILE AVE.
WISCONSIN RAPIDS, WI 54494


JOB# 20794

DRAWN BY: K.W.

(C) 2000, BASLER LAND SURVEYING IF THE SURVEYOR'S STAMP IS NOT RED IN COLOR, THE MAP IS A COPY AND SHOULD BE ASSURED TO CONTAIN UNAUTHORIZED ALTERATIONS, THIS CERTIFICATION DOES NOT APPLY TO COPIES

WOOD COUNTY CERTIFIED SURVEY MAP NO. 7055

BEING ALL OF LOT 1 OF WOOD COUNTY CERTIFIED SURVEY MAP NO. 4556, LOCATED IN PART OF THE NW1/4 OF THE SW1/4 SECTION 22, TOWN 25 NORTH, RANGE 4 EAST, VILLAGE OF AUBURNDALE, WOOD COUNTY, WISCONSIN.

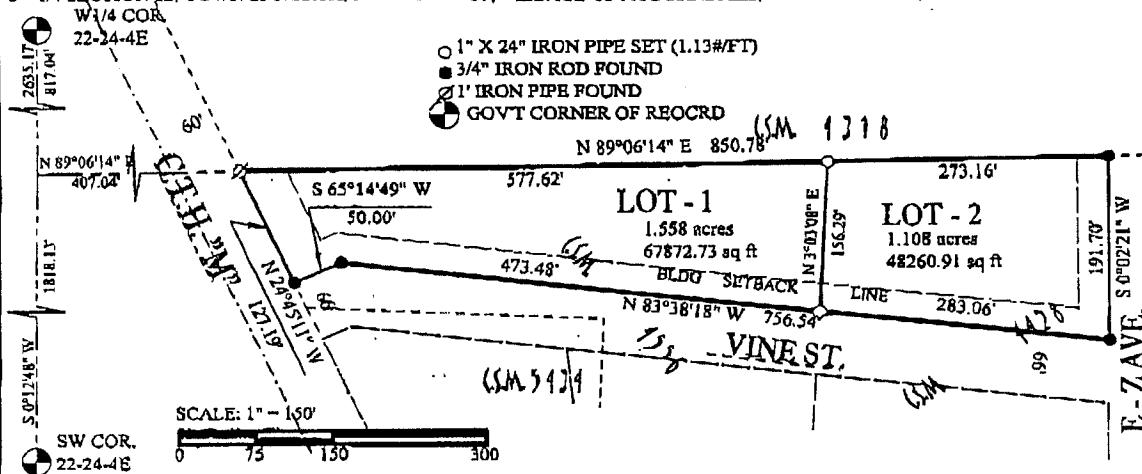

SURVEYOR'S CERTIFICATE:

I, WAYNE BASLER, REGISTERED LAND SURVEYOR, hereby certify;


That I have surveyed and mapped this survey located in part of the SW1/4 of the SW1/4 Section 22, Town 25 North, Range 4 East, Village of Auburndale, Wood County, Wisconsin, being all of Lot 1 of Wood County Certified Survey Map No. 4556; subject to right-of-ways, restrictions and reservations of record.


That I have made such survey at the direction of **LAWRENCE GRUBOFSKI**
2521 TWO MILE AVE.
WISCONSIN RAPIDS, WI 54494

That such map is a correct representation of the exterior boundaries of the land surveyed and the subdivision thereof made;
That I have complied fully with the provisions of Chapter 236.34 Wisconsin Statutes and the WOOD County Subdivision Ordinance.

Wayne Basler 5-26-00

WAYNE BASLER R.L.S. #1167
Drafted By: KEVIN WHIPPLE

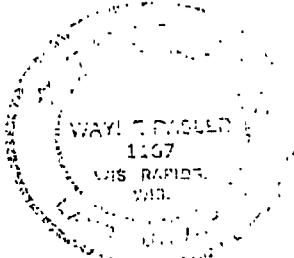

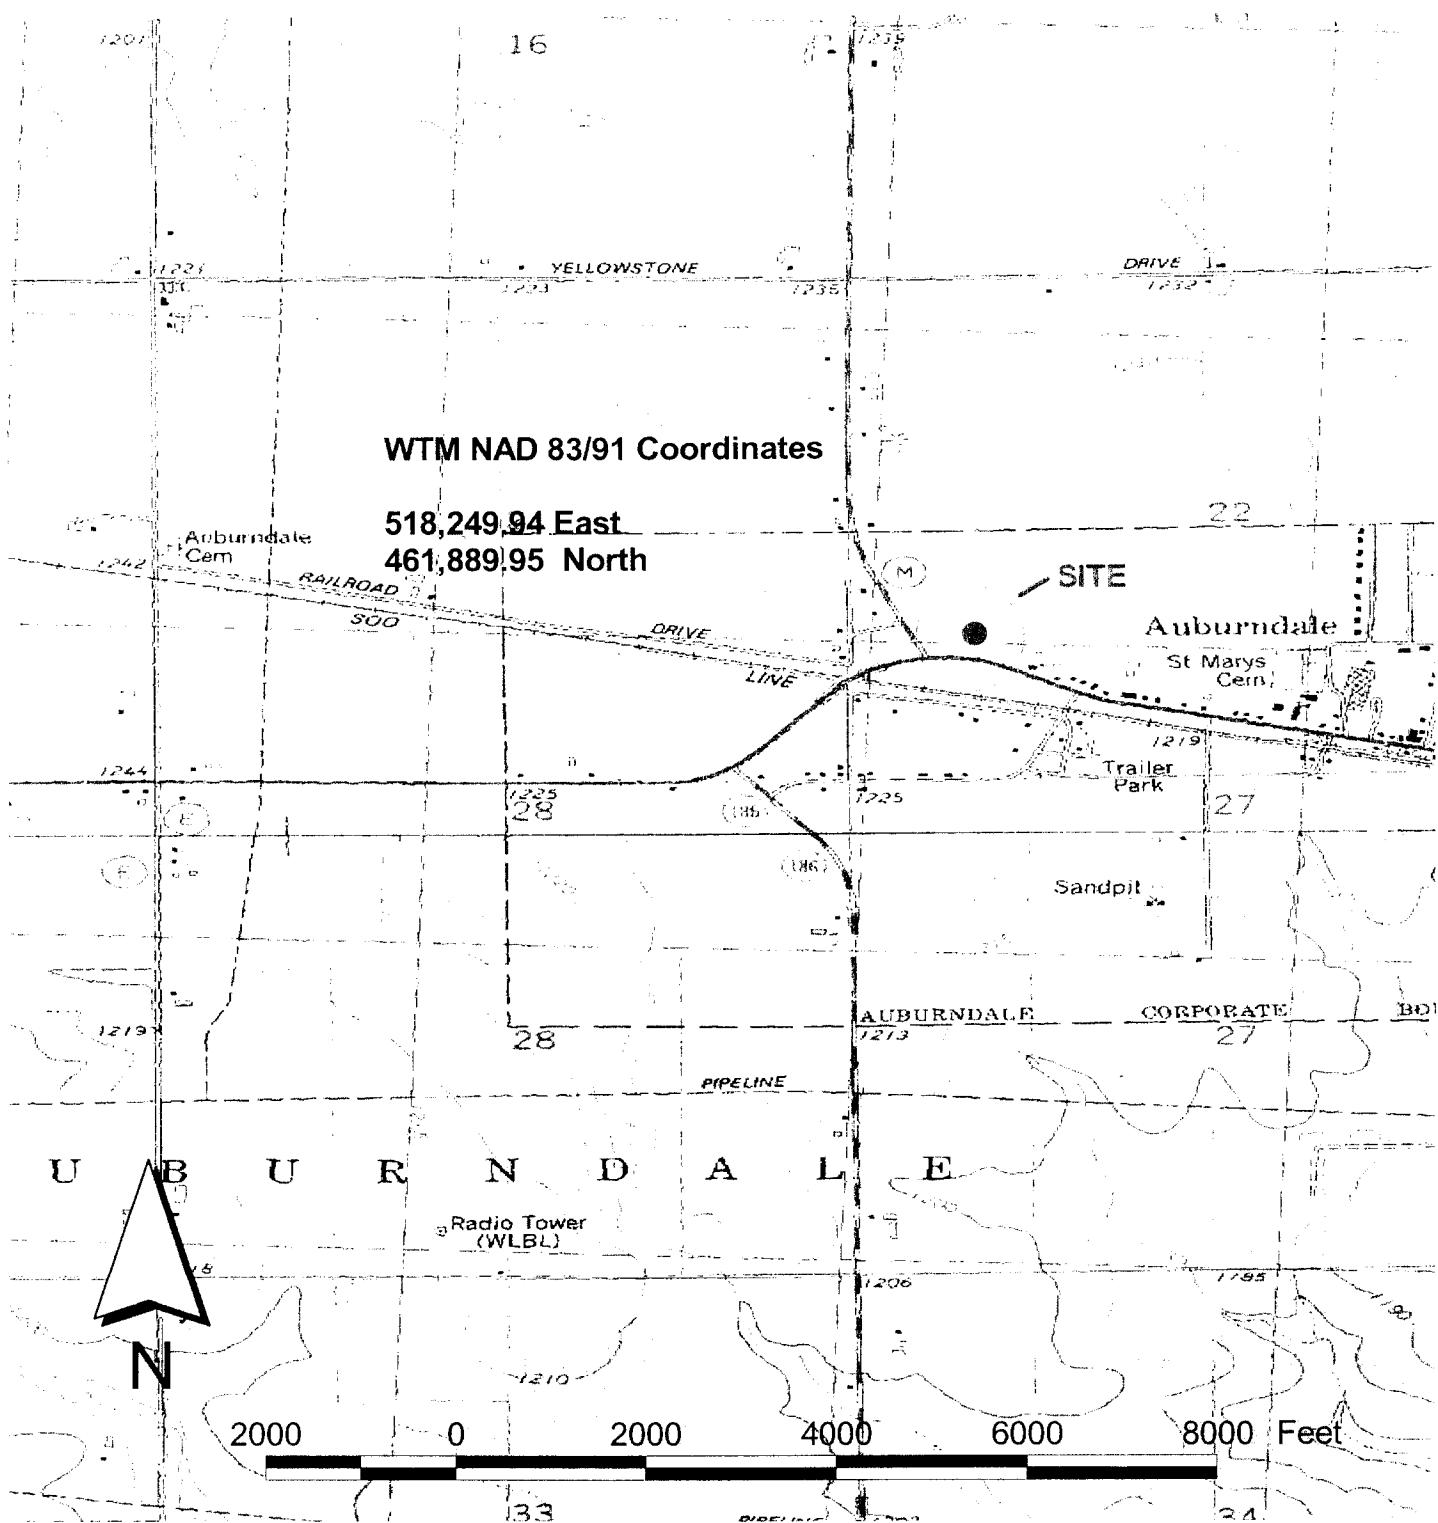

**SITE LOCATION MAP
AUBURNDALE CITGO
3018 MAIN STREET
AUBURNDALE, WI**

**PROJECT #: 2340006
DATE: 6/19/02
DRAWN BY: JM
REVIEWED BY: CW**

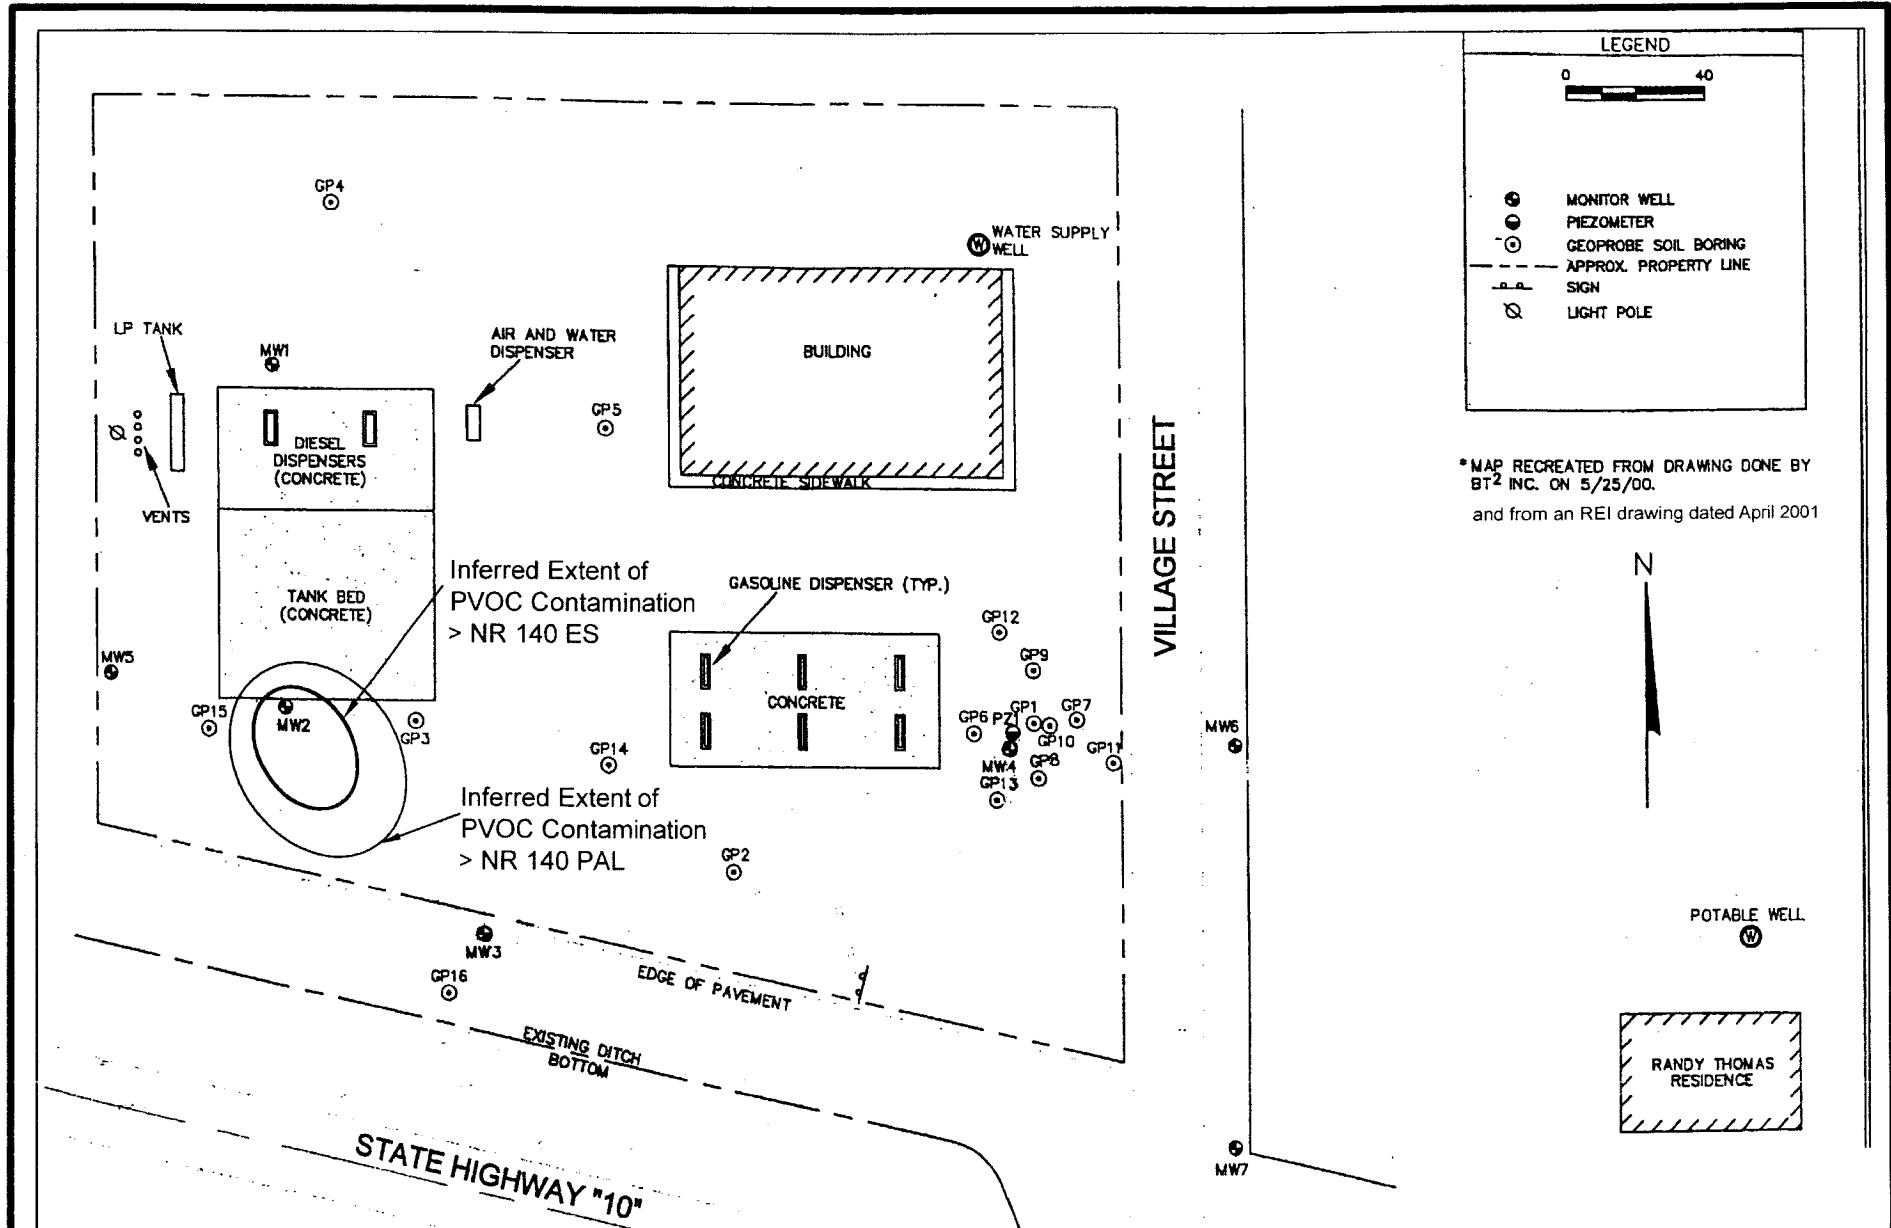


FIGURE 1


INFERRED EXTENT OF GROUNDWATER
CONTAMINATION (1/10/02 Sampling Event)
AUBURNDALE CITGO
LARRY GRABOFSKI
AUBURNDALE, WISCONSIN

MAXIM
TECHNOLOGIES INC.

Wausau, Wisconsin

PROJECT #: 2340006
DATE: 07/02/2002
DRAWN BY: MAM
REVIEWED BY: CWA
SCALE: SEE ABOVE

FILE: S:/autocad/grabofski_base.dwg

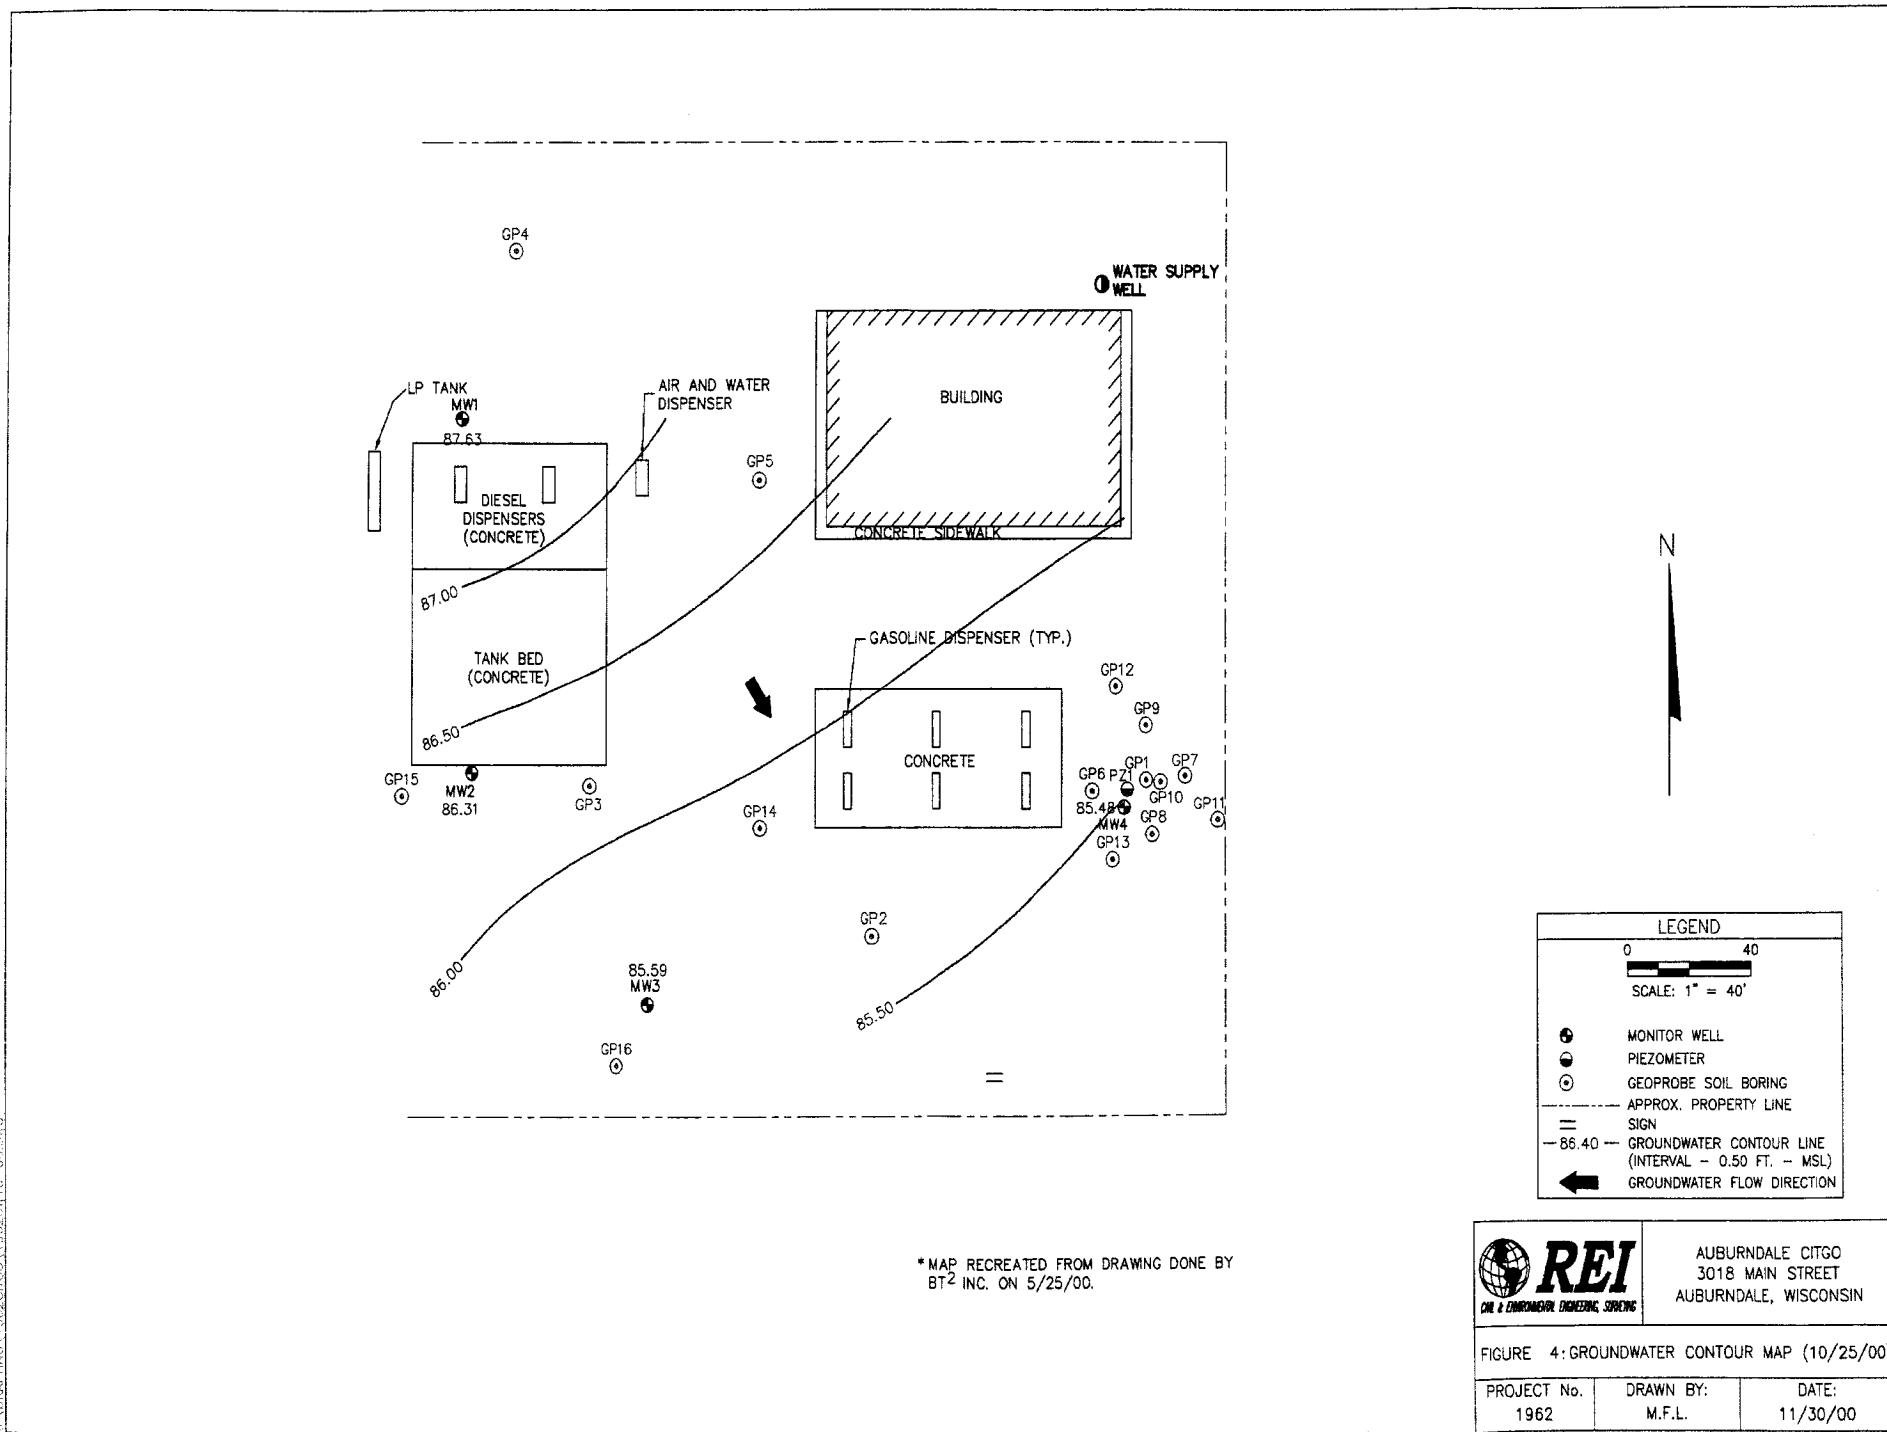

MAXIM
TECHNOLOGIES, INC.

TABLE #1
CHEMICAL ANALYSIS OF GROUNDWATER
FORMER AUBURNDALE E-Z OUT
(AUBURNDALE CITGO)
6018 MAIN STREET
MAXIM PROJECT NO. 2340006

PARAMETERS	NR 140.10 STANDARDS		MW1				MW2				MW3				MW4			
	ES	PAL	10/25/00	04/04/01	10/11/01	01/10/02	10/25/00	04/04/01	10/11/01	1/10/02	10/25/00	04/04/01	10/11/01	01/10/02	10/25/01	04/04/01	10/11/01	01/10/02
GRO			<50.0	NA	NA	NA	17,400	NA	NA	NA	122	NA	201	NA	NA	NA	NA	NA
Benzene	5	0.5	<0.15	<0.15	<0.19	<0.16	458	124	75	33.4	6.15	1.18	17	0.331	85	5.03	19	3.75
Ethylbenzene	700	140	<0.5	<0.5	<0.13	<0.5	1180	442	584	329	<0.5	<0.5	<0.13	1.67	<5.0	<0.5	<0.13	<0.5
Toluene	1,000	200	<0.4	<0.4	<0.11	<0.4	5,570	587	<0.14	316	0.444	2.57	<0.11	1.33	<4.0	<0.4	<0.11	<0.4
Xylenes	10,000	1,000	<0.55	<0.55	<0.3	<0.57	6,470	1,694	4,190	2,061	0.866	0.771	<0.3	1.668	4.23	<0.55	<0.3	0.571
Naphthalene	40	8	<0.8	NA	<0.17	<0.06	<400	NA	370	113	<0.8	NA	<0.6	<0.06	25.9	NA	5.7	0.471
MTBE	60	12	<0.3	<0.3	<0.2	<0.3	<150	<15.0	<9.8	<15	1.61	4.24	<0.2	0.455	<3.0	>0.3	<0.2	1.09
Total Trimethylbenzenes	480	96	<0.55	<0.55	<0.23	<0.57	1079	519	874	507	<0.55	<0.55	<0.23	<0.17	<5.5	<0.55	12.12	<0.57
Bromobenzene			<0.15	NA	NA	NA	<75.0	NA	NA	NA	<0.15	NA	NA	NA	<1.5	NA	NA	NA
Bromodichloromethane	0.6	0.06	<0.13	NA	NA	NA	<65.0	NA	NA	NA	<1.3	NA	NA	NA	<1.3	NA	NA	NA
n-Butylbenzene			<0.15	NA	NA	NA	<75.0	NA	NA	NA	<0.15	NA	NA	NA	<1.5	NA	NA	NA
sec-Butylbenzene			<0.15	NA	NA	NA	<75.0	NA	NA	NA	0.882	NA	NA	NA	<1.5	NA	NA	NA
tert-Butylbenzene			<0.15	NA	NA	NA	<75.0	NA	NA	NA	<0.15	NA	NA	NA	<1.5	NA	NA	NA
Carbon Tetrachloride	5	0.5	<0.15	NA	NA	NA	<75.0	NA	NA	NA	<0.15	NA	NA	NA	<1.5	NA	NA	NA
Chlorobenzene			<0.15	NA	NA	NA	<75.0	NA	NA	NA	<0.15	NA	NA	NA	<1.5	NA	NA	NA
Chloroethane	400	80	<0.15	NA	NA	NA	<75.0	NA	NA	NA	<0.15	NA	NA	NA	<1.5	NA	NA	NA
Chloroform	6	0.6	<0.14	NA	NA	NA	<70.0	NA	NA	NA	<0.14	NA	NA	NA	<1.4	NA	NA	NA
Chloromethane	3	0.3	<0.15	NA	NA	NA	<75.0	NA	NA	NA	<0.15	NA	NA	NA	<1.5	NA	NA	NA
2-Chlorotoluene			<0.15	NA	NA	NA	<75.0	NA	NA	NA	<0.15	NA	NA	NA	<1.5	NA	NA	NA
4-Chlorotoluene			<0.15	NA	NA	NA	<75.0	NA	NA	NA	<0.15	NA	NA	NA	<1.5	NA	NA	NA
Dibromochloromethane	60	6	<0.15	NA	NA	NA	<75.0	NA	NA	NA	<0.15	NA	NA	NA	<1.5	NA	NA	NA
1,2-Dibromoethane	0.05	0.005	<0.12	NA	NA	NA	<60.0	NA	NA	NA	<0.12	NA	NA	NA	<1.2	NA	NA	NA
1,2-Dichlorobenzene	600	60	<0.15	NA	NA	NA	<75.0	NA	NA	NA	<0.15	NA	NA	NA	<1.5	NA	NA	NA
1,3-Dichlorobenzene	1250	125	<0.15	NA	NA	NA	<75.0	NA	NA	NA	<0.15	NA	NA	NA	<1.5	NA	NA	NA
1,4-Dichlorobenzene	75	15	<0.15	NA	NA	NA	<75.0	NA	NA	NA	<0.15	NA	NA	NA	<1.5	NA	NA	NA
Dichlorodifluoromethane	1000	200	<0.25	NA	NA	NA	<125.	NA	NA	NA	<0.25	NA	NA	NA	20.5	NA	NA	NA
1,1-Dichloroethane	850	85	<0.15	NA	NA	NA	<75.0	NA	NA	NA	<0.15	NA	NA	NA	<1.5	NA	NA	NA
1,2-Dichloroethane	5	0.5	<0.15	NA	NA	NA	<75.0	NA	NA	NA	<0.15	NA	NA	NA	<1.5	NA	NA	NA
1,1-Dichloroethene			<0.15	NA	NA	NA	<75.0	NA	NA	NA	<0.15	NA	NA	NA	<1.5	NA	NA	NA
cis-1,2-Dichloroethene			<0.15	NA	NA	NA	<75.0	NA	NA	NA	0.206	NA	NA	NA	<1.5	NA	NA	NA
trans-1,2-Dichloroethene			<0.15	NA	NA	NA	<75.0	NA	NA	NA	<0.15	NA	NA	NA	<1.5	NA	NA	NA

AS A MUTUAL PROTECTION TO CLIENTS, THE PUBLIC AND OURSELVES, ALL MAXIM TECHNOLOGIES, INC. REPORTS ARE SUBMITTED AS THE CONFIDENTIAL INFORMATION OF CLIENTS, AND AUTHORIZATION FOR PUBLICATION OF STATEMENT, CONCLUSIONS OR EXTRactions FROM OR REGARDING OUR REPORTS IS RESERVED PENDING OUR PRIOR WRITTEN APPROVAL.

MAXIM
TECHNOLOGIES, INC.

TABLE #1 (CONTINUED)
CHEMICAL ANALYSIS OF GROUNDWATER
FORMER AUBURNDALE E-Z OUT
(AUBURNDALE CITGO)
6018 MAIN STREET
MAXIM PROJECT NO. 2340006

PARAMETERS	NR STANDARDS		MW1				MW2				MW3				MW4			
	ES	PAL	10/25/00	04/04/01	10/11/01	01/10/02	10/25/00	04/04/01	10/11/01	01/10/02	10/25/00	04/04/01	10/11/01	01/10/02	10/25/00	04/04/01	10/11/01	01/10/02
1,2-Dichloropropane	5	0.5	<0.15	NA	NA	NA	<75.0	NA	NA	NA	<0.15	NA	NA	NA	<1.5	NA	NA	NA
1,3-Dichloropropane			<0.2	NA	NA	NA	<100.	NA	NA	NA	<0.2	NA	NA	NA	<2.0	NA	NA	NA
2,2-Dichloropropane			<0.15	NA	NA	NA	<75.0	NA	NA	NA	<0.15	NA	NA	NA	<1.5	NA	NA	NA
Hexachlorobutadiene			<1.00	NA	NA	NA	<500.	NA	NA	NA	<1.00	NA	NA	NA	<10.0	NA	NA	NA
Isopropylbenzene			<0.15	NA	NA	NA	<75.0	NA	NA	NA	0.299	NA	NA	NA	2.9	NA	NA	NA
p-Isopropyltoluene			<0.2	NA	NA	NA	<100.	NA	NA	NA	<0.2	NA	NA	NA	<2.0	NA	NA	NA
Methylene chloride	5	0.5	<0.39	NA	NA	NA	<195.	NA	NA	NA	<0.39	NA	NA	NA	<3.9	NA	NA	NA
n-Propylbenzene			<0.15	NA	NA	NA	<75.0	NA	NA	NA	<0.15	NA	NA	NA	<1.5	NA	NA	NA
Tetrachloroethene			<0.15	NA	NA	NA	<75.0	NA	NA	NA	0.429	NA	NA	NA	<1.5	NA	NA	NA
1,2,3-Trichlorobenzene			<0.5	NA	NA	NA	<250.	NA	NA	NA	<0.5	NA	NA	NA	<5.0	NA	NA	NA
1,2,4-Trichlorobenzene	70	14	<0.5	NA	NA	NA	<250.	NA	NA	NA	<0.5	NA	NA	NA	<5.0	NA	NA	NA
1,1,1-Trichloroethane	200	40	<0.15	NA	NA	NA	<75.0	NA	NA	NA	<0.15	NA	NA	NA	<1.5	NA	NA	NA
1,1,2-Trichloroethane	5	0.5	<0.14	NA	NA	NA	<70.0	NA	NA	NA	<0.14	NA	NA	NA	<1.4	NA	NA	NA
Trichloroethene	5	0.5	<0.4	NA	NA	NA	<200.	NA	NA	NA	<0.4	NA	NA	NA	<4.0	NA	NA	NA
Trichlorofluoromethane			<0.15	NA	NA	NA	<75.0	NA	NA	NA	<0.15	NA	NA	NA	<1.5	NA	NA	NA
Vinyl chloride	0.2	0.02	<0.11	NA	NA	NA	<55.0	NA	NA	NA	<0.11	NA	NA	NA	<1.1	NA	NA	NA
Isopropylether			<0.25	NA	NA	NA	188	NA	NA	NA	<0.25	NA	NA	NA	<2.5	NA	NA	NA

MAXIM
TECHNOLOGIES, INC.

TABLE #1
CHEMICAL ANALYSIS OF GROUNDWATER
FORMER AUBURNDALE E-Z OUT
(AUBURNDALE CITGO)
6018 MAIN STREET
MAXIM PROJECT NO. 2340006

PARAMETERS	NR 140.10 STANDARDS		PZ1				MW5			MW6			MW7		
	ES	PAL	10/25/00	04/04/01	10/11/01	01/10/02	04/01/01	10/11/01	01/10/02	04/01/01	10/11/01	01/10/02	04/01/01	10/11/01	01/10/02
GRO			<50.0	NA	NA	NA	<50.0	NA	NA	<50.0	NA	NA	<50.0	NA	NA
Benzene	5	0.5	<0.15	<0.15	<0.19	<0.16	<0.15	2.0	<0.16	<0.15	<0.19	<0.16	<0.15	<0.19	<0.16
Ethylbenzene	700	140	<0.5	<0.5	<0.13	<0.5	<0.5	2.7	<0.5	<0.5	<0.13	<0.5	<0.5	<0.13	<0.5
Toluene	1,000	200	<0.4	<0.4	<0.11	<0.4	<0.4	0.37	<0.4	<0.4	<0.11	<0.4	<0.4	<0.11	<0.4
Xylenes	10,000	1,000	<0.55	<0.55	<0.3	<0.57	<0.55	59	<0.57	<0.55	<0.3	<0.57	<0.55	<0.3	<0.57
Naphthalene	40	8	<0.8	NA	<0.61	<0.06	<0.8	17	<0.06	<0.8	<0.61	<0.06	<0.8	<0.61	<0.06
MTBE	60	12	<0.3	<0.3	<0.2	<0.3	<0.3	<0.2	<0.3	<0.3	<0.2	<0.3	<0.3	<0.2	<0.3
Total Trimethylbenzenes	480	96	<0.55	<0.55	<0.23	<0.57	<0.55	40	<0.57	<0.55	<0.23	<0.57	<0.55	<0.23	<0.57
Bromobenzene			<0.15	NA	NA	NA	<0.15	NA	NA	<0.15	NA	NA	<0.15	NA	NA
Bromodichloromethane	0.6	0.06	<0.13	NA	NA	NA	<0.13	NA	NA	<0.13	NA	NA	<0.13	NA	NA
n-Butylbenzene			<0.15	NA	NA	NA	<0.15	NA	NA	<0.15	NA	NA	<0.15	NA	NA
sec-Butylbenzene			<0.15	NA	NA	NA	<0.15	NA	NA	<0.15	NA	NA	<0.15	NA	NA
tert-Butylbenzene			<0.15	NA	NA	NA	<0.15	NA	NA	<0.15	NA	NA	<0.15	NA	NA
Carbon Tetrachloride	5	0.5	<0.15	NA	NA	NA	<0.15	NA	NA	<0.15	NA	NA	<0.15	NA	NA
Chlorobenzene			<0.15	NA	NA	NA	<0.15	NA	NA	<0.15	NA	NA	<0.15	NA	NA
Chloroethane	400	80	<0.15	NA	NA	NA	<0.15	NA	NA	<0.15	NA	NA	<0.15	NA	NA
Chloroform	6	0.6	<0.14	NA	NA	NA	<0.14	NA	NA	<0.14	NA	NA	<0.14	NA	NA
Chloromethane	3	0.3	<0.15	NA	NA	NA	<0.15	NA	NA	<0.15	NA	NA	<0.15	NA	NA
2-Chlorotoluene			<0.15	NA	NA	NA	<0.15	NA	NA	<0.15	NA	NA	<0.15	NA	NA
4-Chlorotoluene			<0.15	NA	NA	NA	<0.15	NA	NA	<0.15	NA	NA	<0.15	NA	NA
Dibromochloromethane	60	6	<0.15	NA	NA	NA	<0.15	NA	NA	<0.15	NA	NA	<0.15	NA	NA
1,2-Dibromoethane	0.05	0.005	<0.12	NA	NA	NA	<0.12	NA	NA	<0.12	NA	NA	<0.12	NA	NA
1,2-Dichlorobenzene	600	60	<0.15	NA	NA	NA	<0.15	NA	NA	<0.15	NA	NA	<0.15	NA	NA
1,3-Dichlorobenzene	1250	125	<0.15	NA	NA	NA	<0.15	NA	NA	<0.15	NA	NA	<0.15	NA	NA
1,4-Dichlorobenzene	75	15	<0.15	NA	NA	NA	<0.15	NA	NA	<0.15	NA	NA	<0.15	NA	NA
Dichlorodifluoromethane	1000	200	<0.25	NA	NA	NA	<0.25	NA	NA	<0.25	NA	NA	<0.25	NA	NA
1,1-Dichloroethane	850	85	<0.15	NA	NA	NA	<0.15	NA	NA	<0.15	NA	NA	<0.15	NA	NA
1,2-Dichloroethane	5	0.5	<0.15	NA	NA	NA	<0.15	NA	NA	<0.15	NA	NA	<0.15	NA	NA
1,1-Dichloroethene			<0.15	NA	NA	NA	<0.15	NA	NA	<0.15	NA	NA	<0.15	NA	NA
cis-1,2-Dichloroethene			<0.15	NA	NA	NA	<0.15	NA	NA	<0.15	NA	NA	<0.15	NA	NA
trans-1,2-Dichloroethene			<0.15	NA	NA	NA	<0.15	NA	NA	<0.15	NA	NA	<0.15	NA	NA

MAXIM
TECHNOLOGIES, INC.


TABLE #1 (CONTINUED)
CHEMICAL ANALYSIS OF GROUNDWATER
FORMER AUBURNDALE E-Z OUT
(AUBURNDALE CITGO)
6018 MAIN STREET
MAXIM PROJECT NO. 2340006

PARAMETERS	NR	140.10	PZ1				MW5			MW6			MW7		
	ES	PAL	10/25/00	04/04/01	10/11/01	01/10/02	04/01/00	10/11/01	01/10/02	04/01/00	10/11/01	01/10/02	04/01/00	10/11/01	01/10/02
1,2-Dichloropropane	5	0.5	<0.15	NA	NA	NA	<0.15	NA	NA	<0.15	NA	NA	<0.15	NA	NA
1,3-Dichloropropane			<0.2	NA	NA	NA	<0.2	NA	NA	<0.2	NA	NA	<0.2	NA	NA
2,2-Dichloropropane			<0.15	NA	NA	NA	<0.15	NA	NA	<0.15	NA	NA	<0.15	NA	NA
Hexachlorobutadiene			<1.00	NA	NA	NA	<1.0	NA	NA	<1.00	NA	NA	<1.00	NA	NA
Isopropylbenzene			<0.15	NA	NA	NA	<0.15	NA	NA	0.299	NA	NA	0.299	NA	NA
p-Isopropyltoluene			<0.2	NA	NA	NA	<0.2	NA	NA	<0.2	NA	NA	<0.2	NA	NA
Methylene chloride	5	0.5	<0.39	NA	NA	NA	<0.39	NA	NA	<0.39	NA	NA	<0.39	NA	NA
n-Propylbenzene			<0.15	NA	NA	NA	<0.15	NA	NA	<0.15	NA	NA	<0.15	NA	NA
Tetrachloroethene			<0.15	NA	NA	NA	<0.15	NA	NA	0.429	NA	NA	0.429	NA	NA
1,2,3-Trichlorobenzene			<0.5	NA	NA	NA	<0.5	NA	NA	<0.5	NA	NA	<0.5	NA	NA
1,2,4-Trichlorobenzene	70	14	<0.5	NA	NA	NA	<0.5	NA	NA	<0.5	NA	NA	<0.5	NA	NA
1,1,1-Trichloroethane	200	40	<0.15	NA	NA	NA	<0.15	NA	NA	<0.15	NA	NA	<0.15	NA	NA
1,1,2-Trichloroethane	5	0.5	<0.14	NA	NA	NA	<0.14	NA	NA	<0.14	NA	NA	<0.14	NA	NA
Trichloroethene	5	0.5	<0.4	NA	NA	NA	<0.4	NA	NA	<0.4	NA	NA	<0.4	NA	NA
Trichlorofluoromethane			<0.15	NA	NA	NA	<0.15	NA	NA	<0.15	NA	NA	<0.15	NA	NA
Vinyl chloride	0.2	0.02	<0.11	NA	NA	NA	<0.11	NA	NA	<0.11	NA	NA	<0.11	NA	NA
Isopropylether			<0.25	NA	NA	NA	<0.25	NA	NA	<0.25	NA	NA	<0.25	NA	NA


Table 4
 Groundwater Level Data
 Auburndale Citgo
 Auburndale, Wisconsin

Well	MW1	MW2	MW3	MW4	PZ1	MW5	MW6	MW7
TOC Elevation 10/25/00	97.52	97.01	96.57	98.07	98.15	97.79	97.91	95.96
Ground Elev. 10/25/00	97.95	97.38	97.02	98.42	98.53	98.14	98.43	96.42
Top of Screen Elevation	90.85	91.09	90.87	92.35	75.50	93.54	93.16	91.14
Depth of well(measured)	16.67	15.92	15.70	15.72	27.65	14.25	14.75	14.82
Depth to Water (from TOC)								
10/25/2000	9.89	10.70	10.98	12.59	12.69	X	X	X
04/04/2001	5.23	6.40	6.99	8.65	8.72	6.19	8.49	5.59
Groundwater Elevation								
10/25/2000	87.63	86.31	85.59	85.48	85.46			
04/04/2001	92.29	90.61	89.58	89.42	89.43	91.60	89.42	90.37
Average Depth to Water (from Ground Surface)	7.99	8.92	9.44	10.97	11.09	6.54	9.01	6.05
Average Elevation of Water (at Groundwater Surface)	89.96	88.46	87.59	87.45	87.45	91.60	89.42	90.37
Minimum Depth to Water (from Ground Surface)	5.66	6.77	7.44	9.00	9.10	6.54	9.01	6.05

Note : All data is referenced to an on site benchmark of the top of the potable well cap

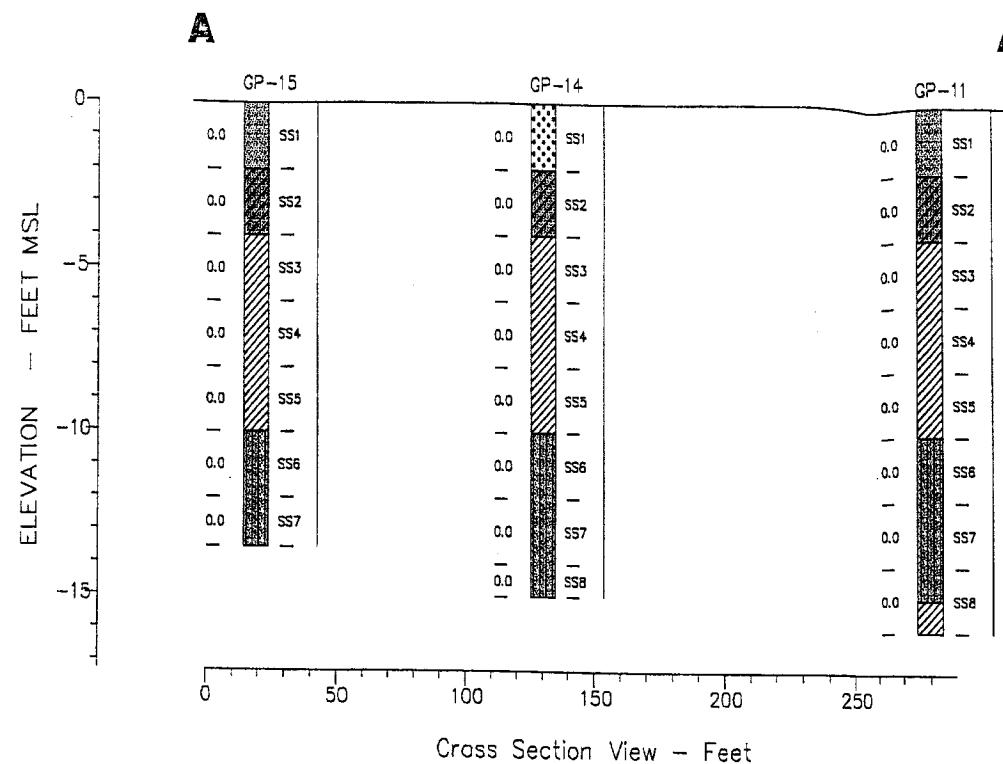

- █ (GP) - POORLY GRADED GRAVELS, OR GRAVEL-SAND MIXTURES, LITTLE OR NO FINES (UNIFORM GRAIN SIZE)
- █ (SP) - POORLY GRADED SANDS OR GRAVELLY SANDS, LITTLE OR NO FINES (UNIFORM GRAIN SIZE)
- █ (SM) - SILTY SANDS, SAND-SILT MIXTURE
- █ (SC) - CLAYEY SANDS, SAND-SILT MIXTURES
- █ (CL) - INORGANIC CLAYS OF LOW TO MEDIUM PLASTICITY, GRAVELLY CLAYS, SANDY CLAYS, SILTY CLAYS, LEAN CLAYS

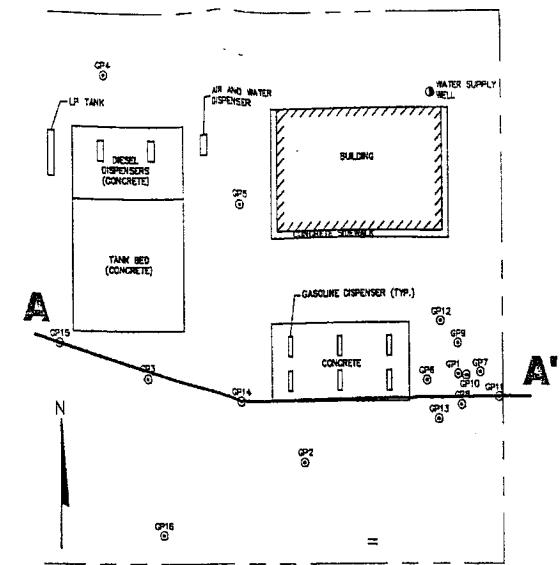

AUBURNDALE CITGO
3018 MAIN STREET
AUBURNDALE, WISCONSIN


FIGURE 3 : CROSS-SECTION DIAGRAM A-A'

PROJECT No.	DRAWN BY:	DATE:
1962	DDD	08/15/00

**GIS REGISTRY PACKET
FORMER AUBURNDALE E-Z OUT
AUBURNDALE, WI
BRRTS #03-71-253746
MAXIM #54412-9034-18**

I, Larry Grabofkski, believe the legal descriptions provided in this GIS Registry packet accurately reflect the property that requires GIS registry and/or deed restriction/ notification.

Signed,

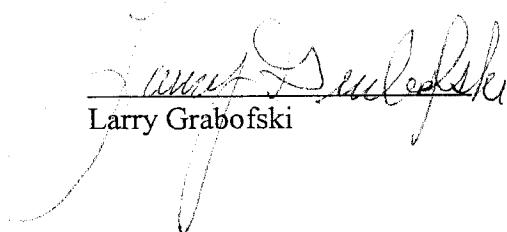
Larry Grabofski

6-25-02
Date